

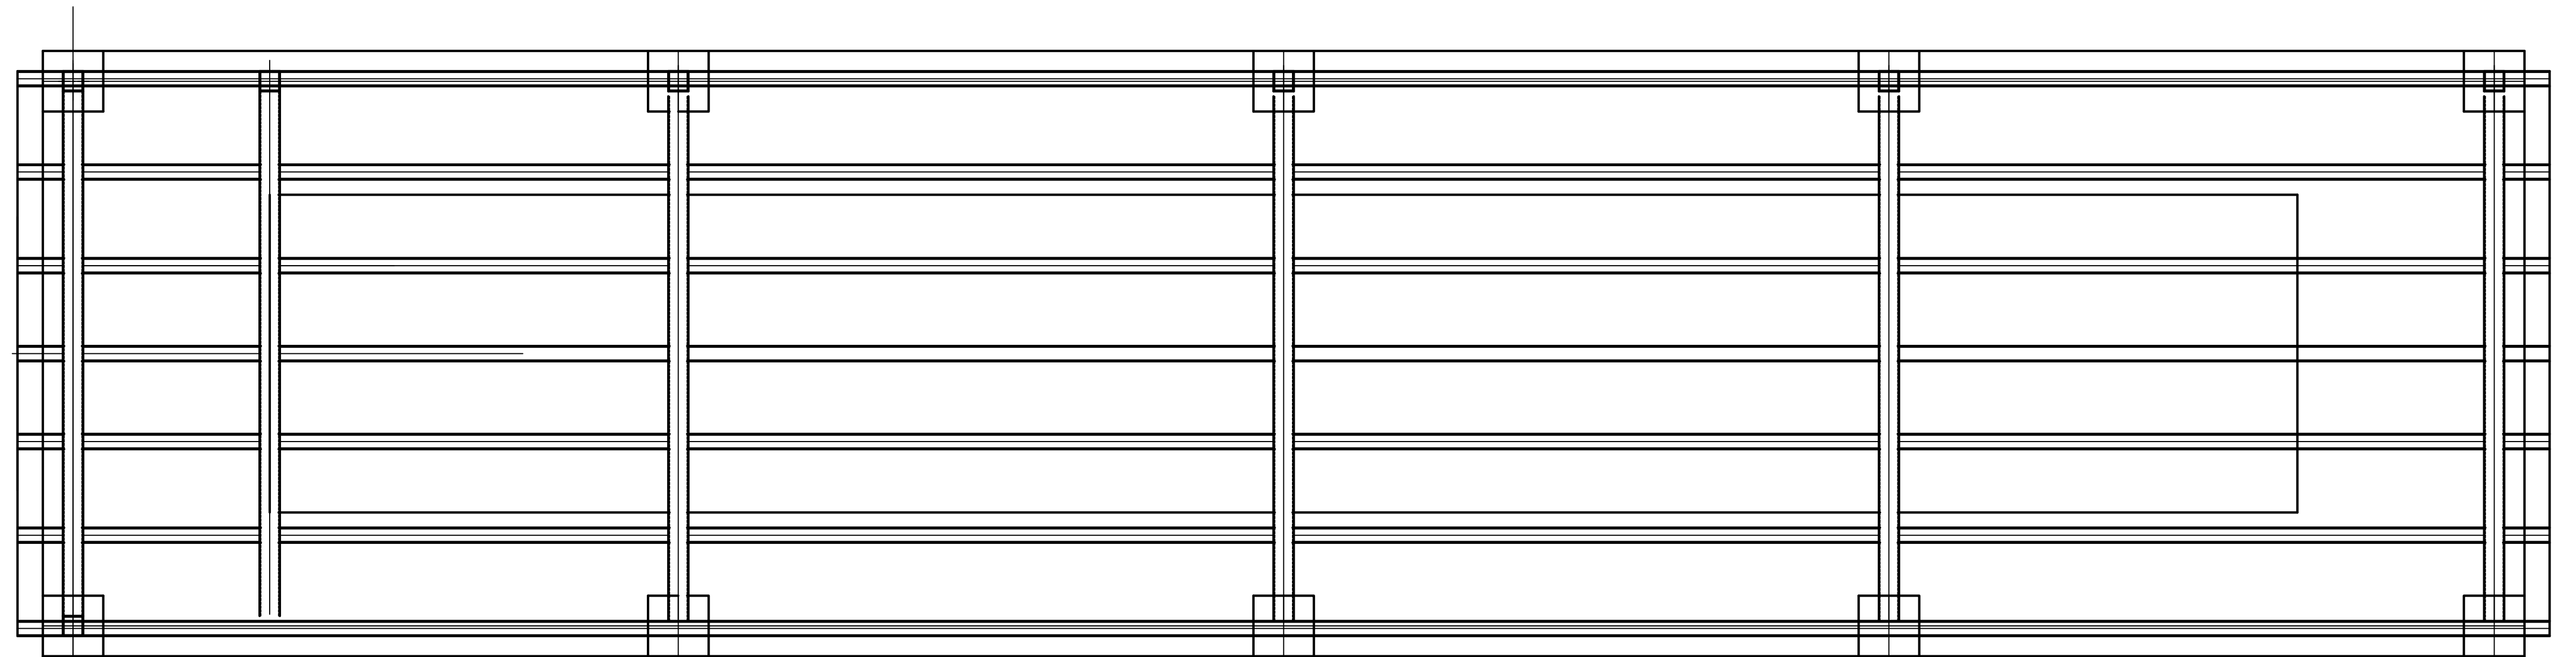


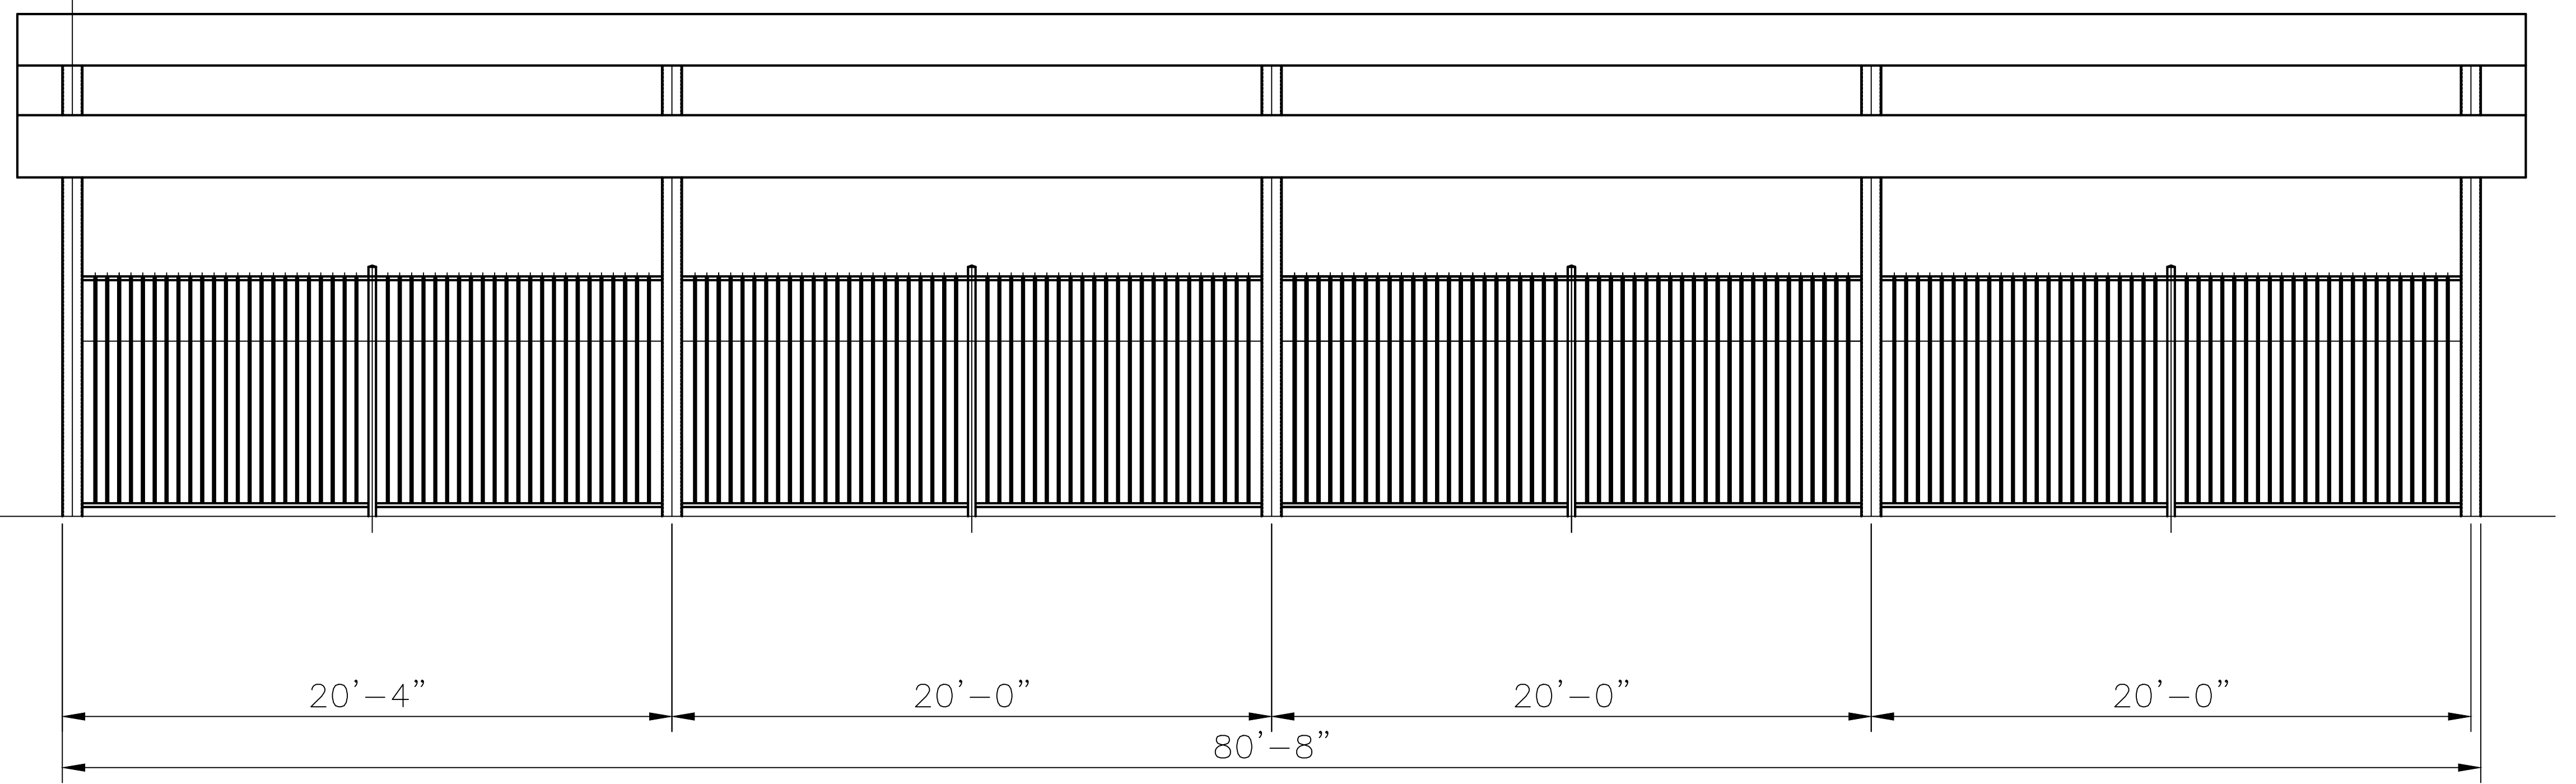

PLAN VIEW ENGINE 25
PRELIMINARY

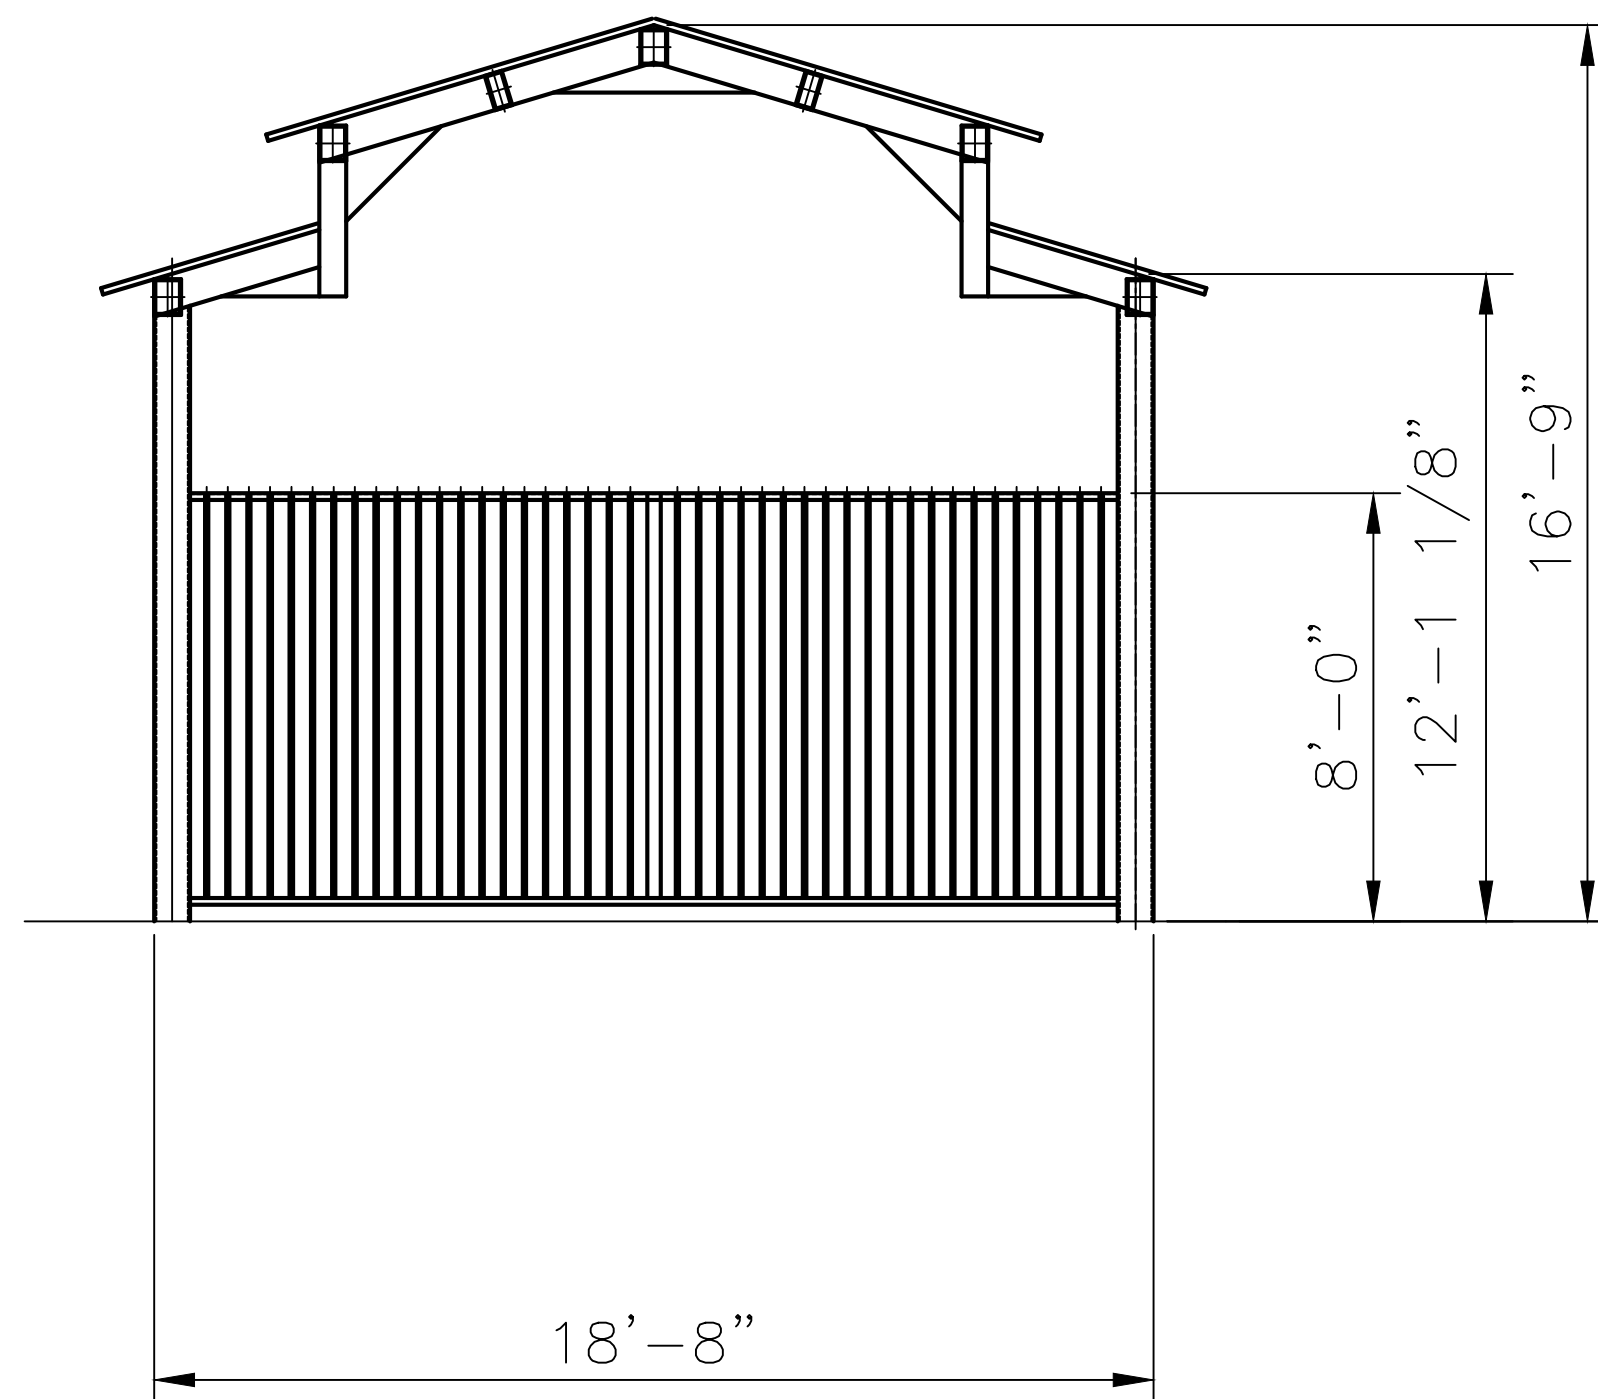

PLAN VIEW ENGINE 25
PRELIMINARY

HAWE STEEL	
STEEL FABRICATION, DETAILING & STEEL BUILDING MATERIALS	
PH(406) 782-4707, FAX(406) 782-4713 1112 SOUTH ARIZONA ST. BUTTE MT 59701	
JOB: ENGINE # 25 CANOPY	
LOCATION: BUTTE MT	
CONTRACTOR: HAWE STEEL	
ARCHITECT: HAWE STEEL	
DRAWN BY: K. HAWE	DRAWING # ONE
DATE: 6-28-2024	
APPROVED:	
JOB NO.: 2024	